




Ordinance survey site plan 1:1250

rev02:18.03.25 - redline further modified and image cleaned up after planner's comments.
 rev01:12.03.25 - redline added to shared driveway after planner's comments.

motionarchitecture t: +44 (0)759 007 7000 e: suraj@motionarchitecture.com 155 Carlton Avenue East, HA9 8PU			
Denewood, Chorleywood Road, WD3 4EP SCALE: 1:1250 @A4 DWG NO: DW_001 REV: 02 DATE: FEB 2025			
This drawing is copyright		Do Not Scale	All dimensions to be checked on site

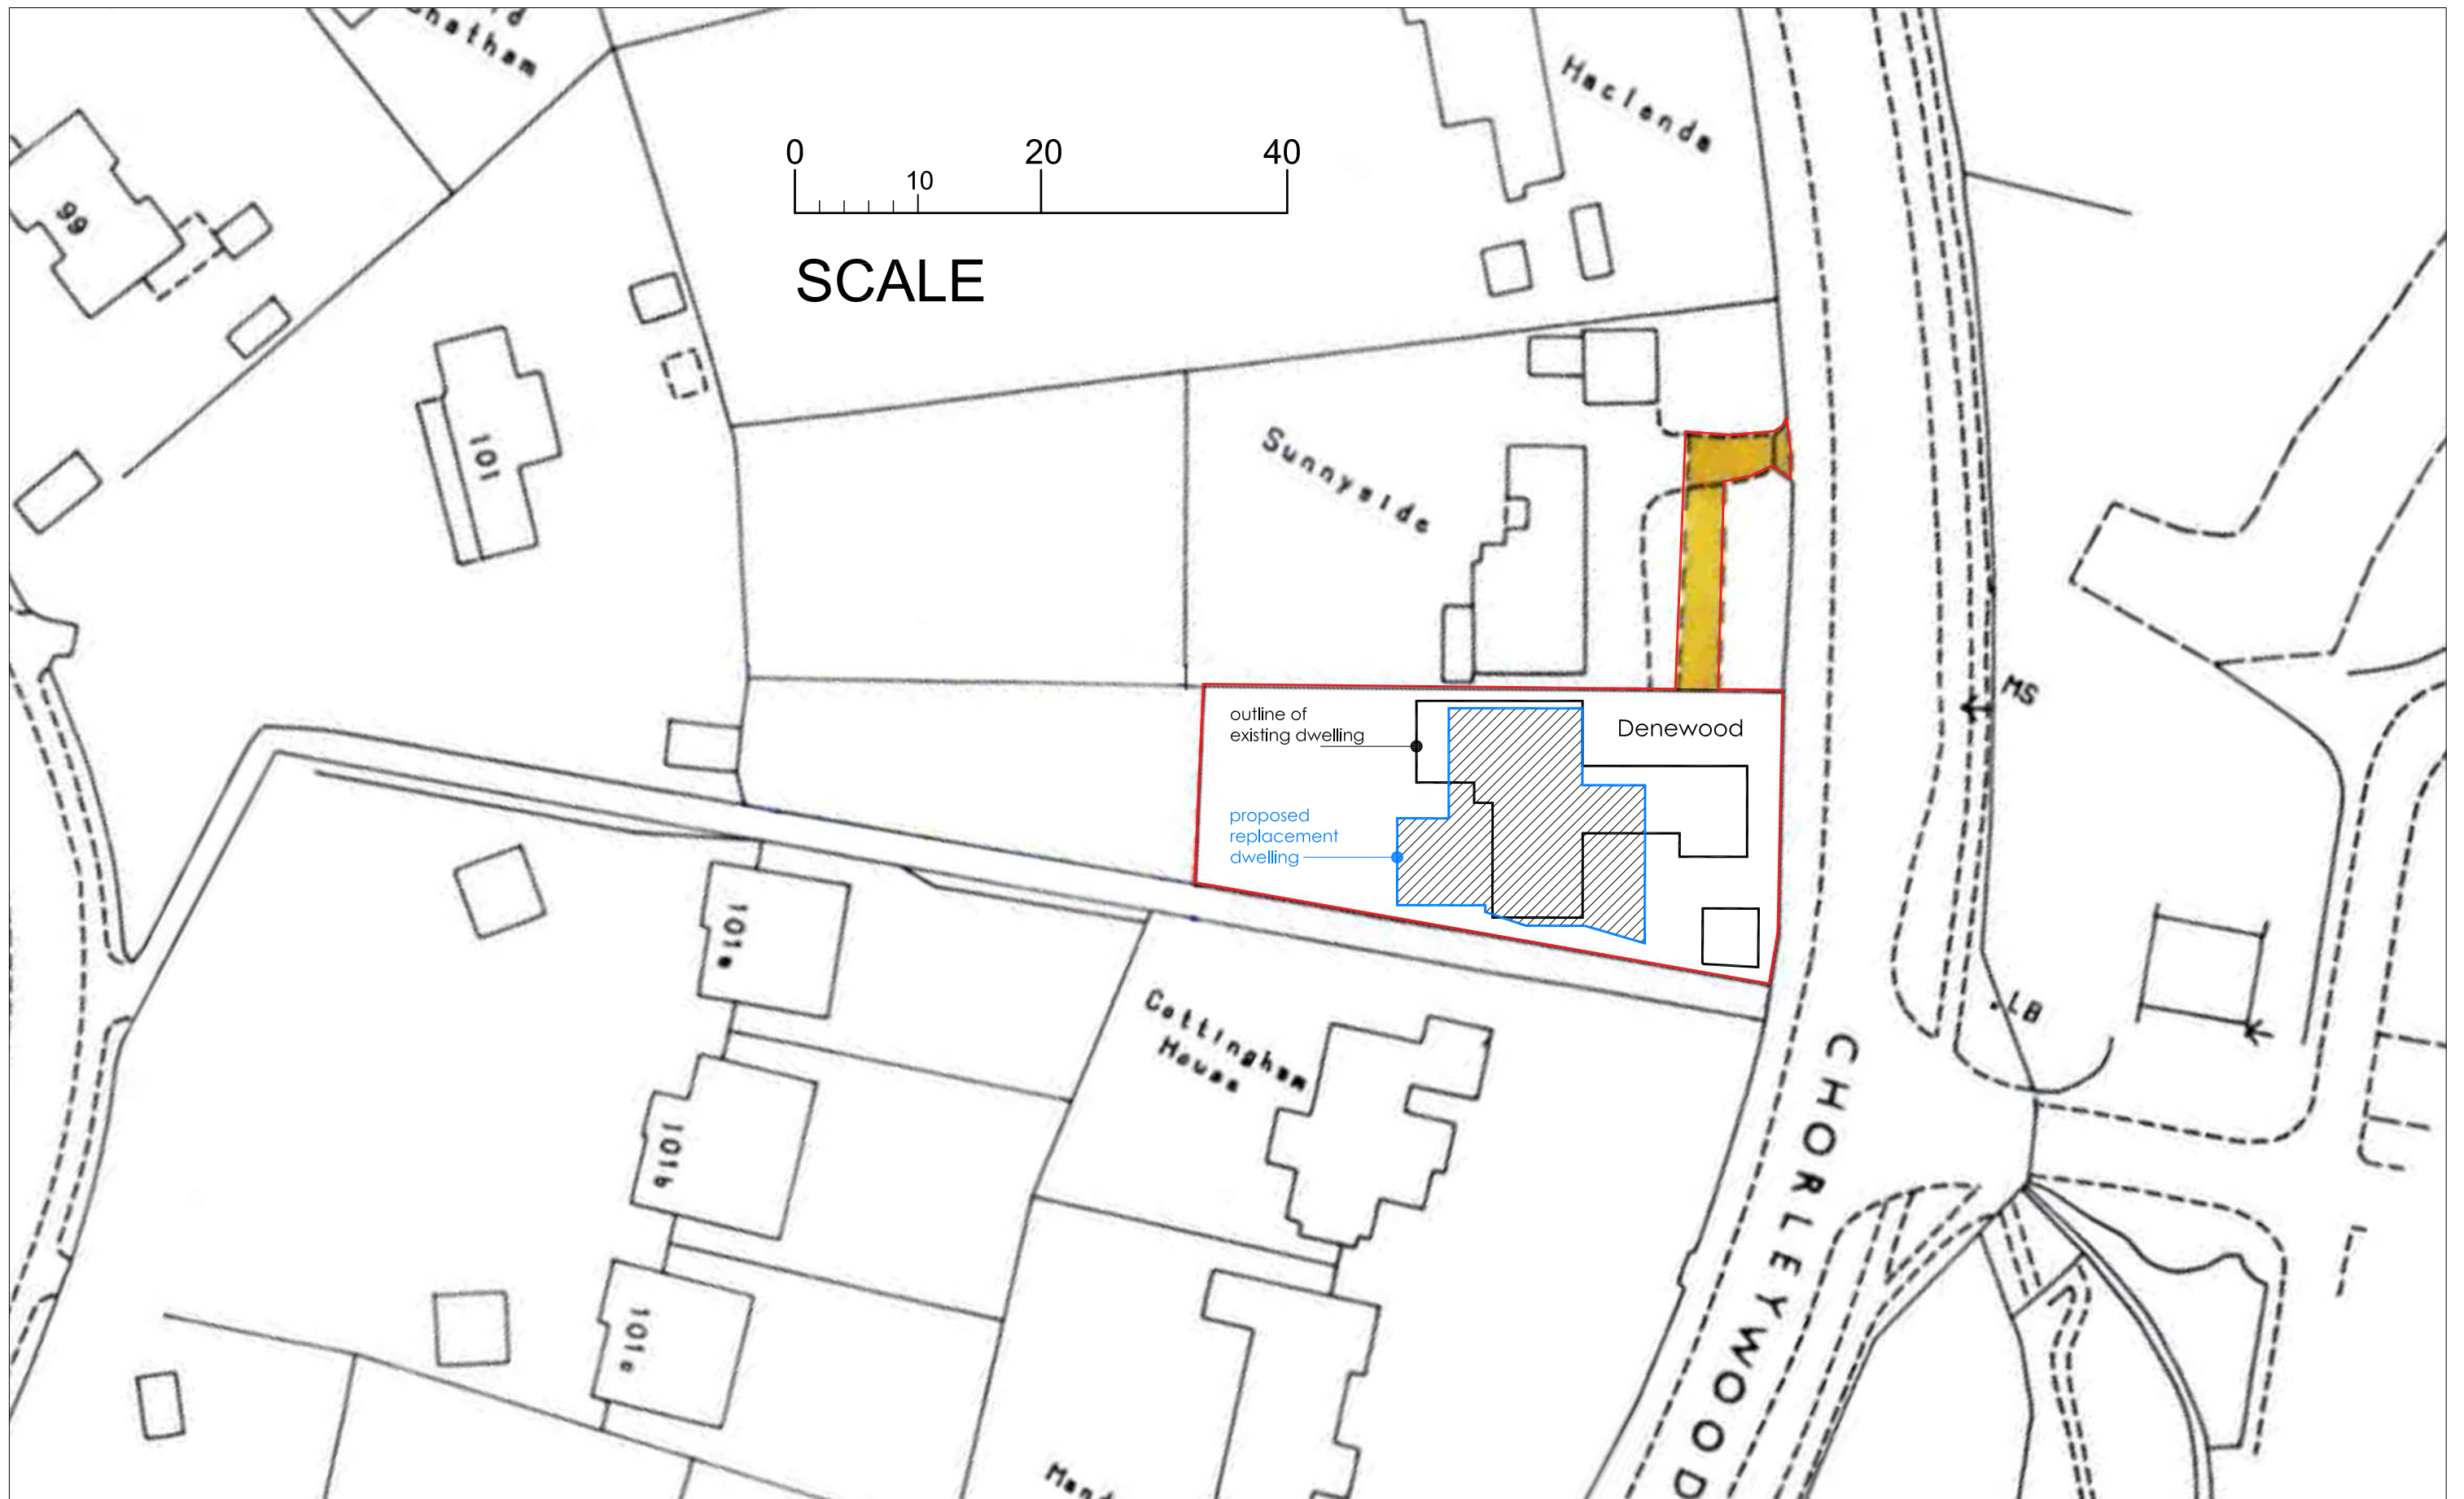


Block plan 1:500

rev02:18.03.25 - redline further modified and image cleaned up after planner's comments.
rev01:12.03.25 - redline added to shared driveway after planner's comments.


motionarchitecture t: +44 (0)759 007 7000 e: suraj@motionarchitecture.com
155 Carlton Avenue East, HA9 8PU

Denewood, Chorleywood Road, WD3 4EP
SCALE: 1:500 @A3 DWG NO: DW_005 REV: 02 DATE: FEB 2025


This drawing is copyright Do Not Scale All dimensions to be checked on site

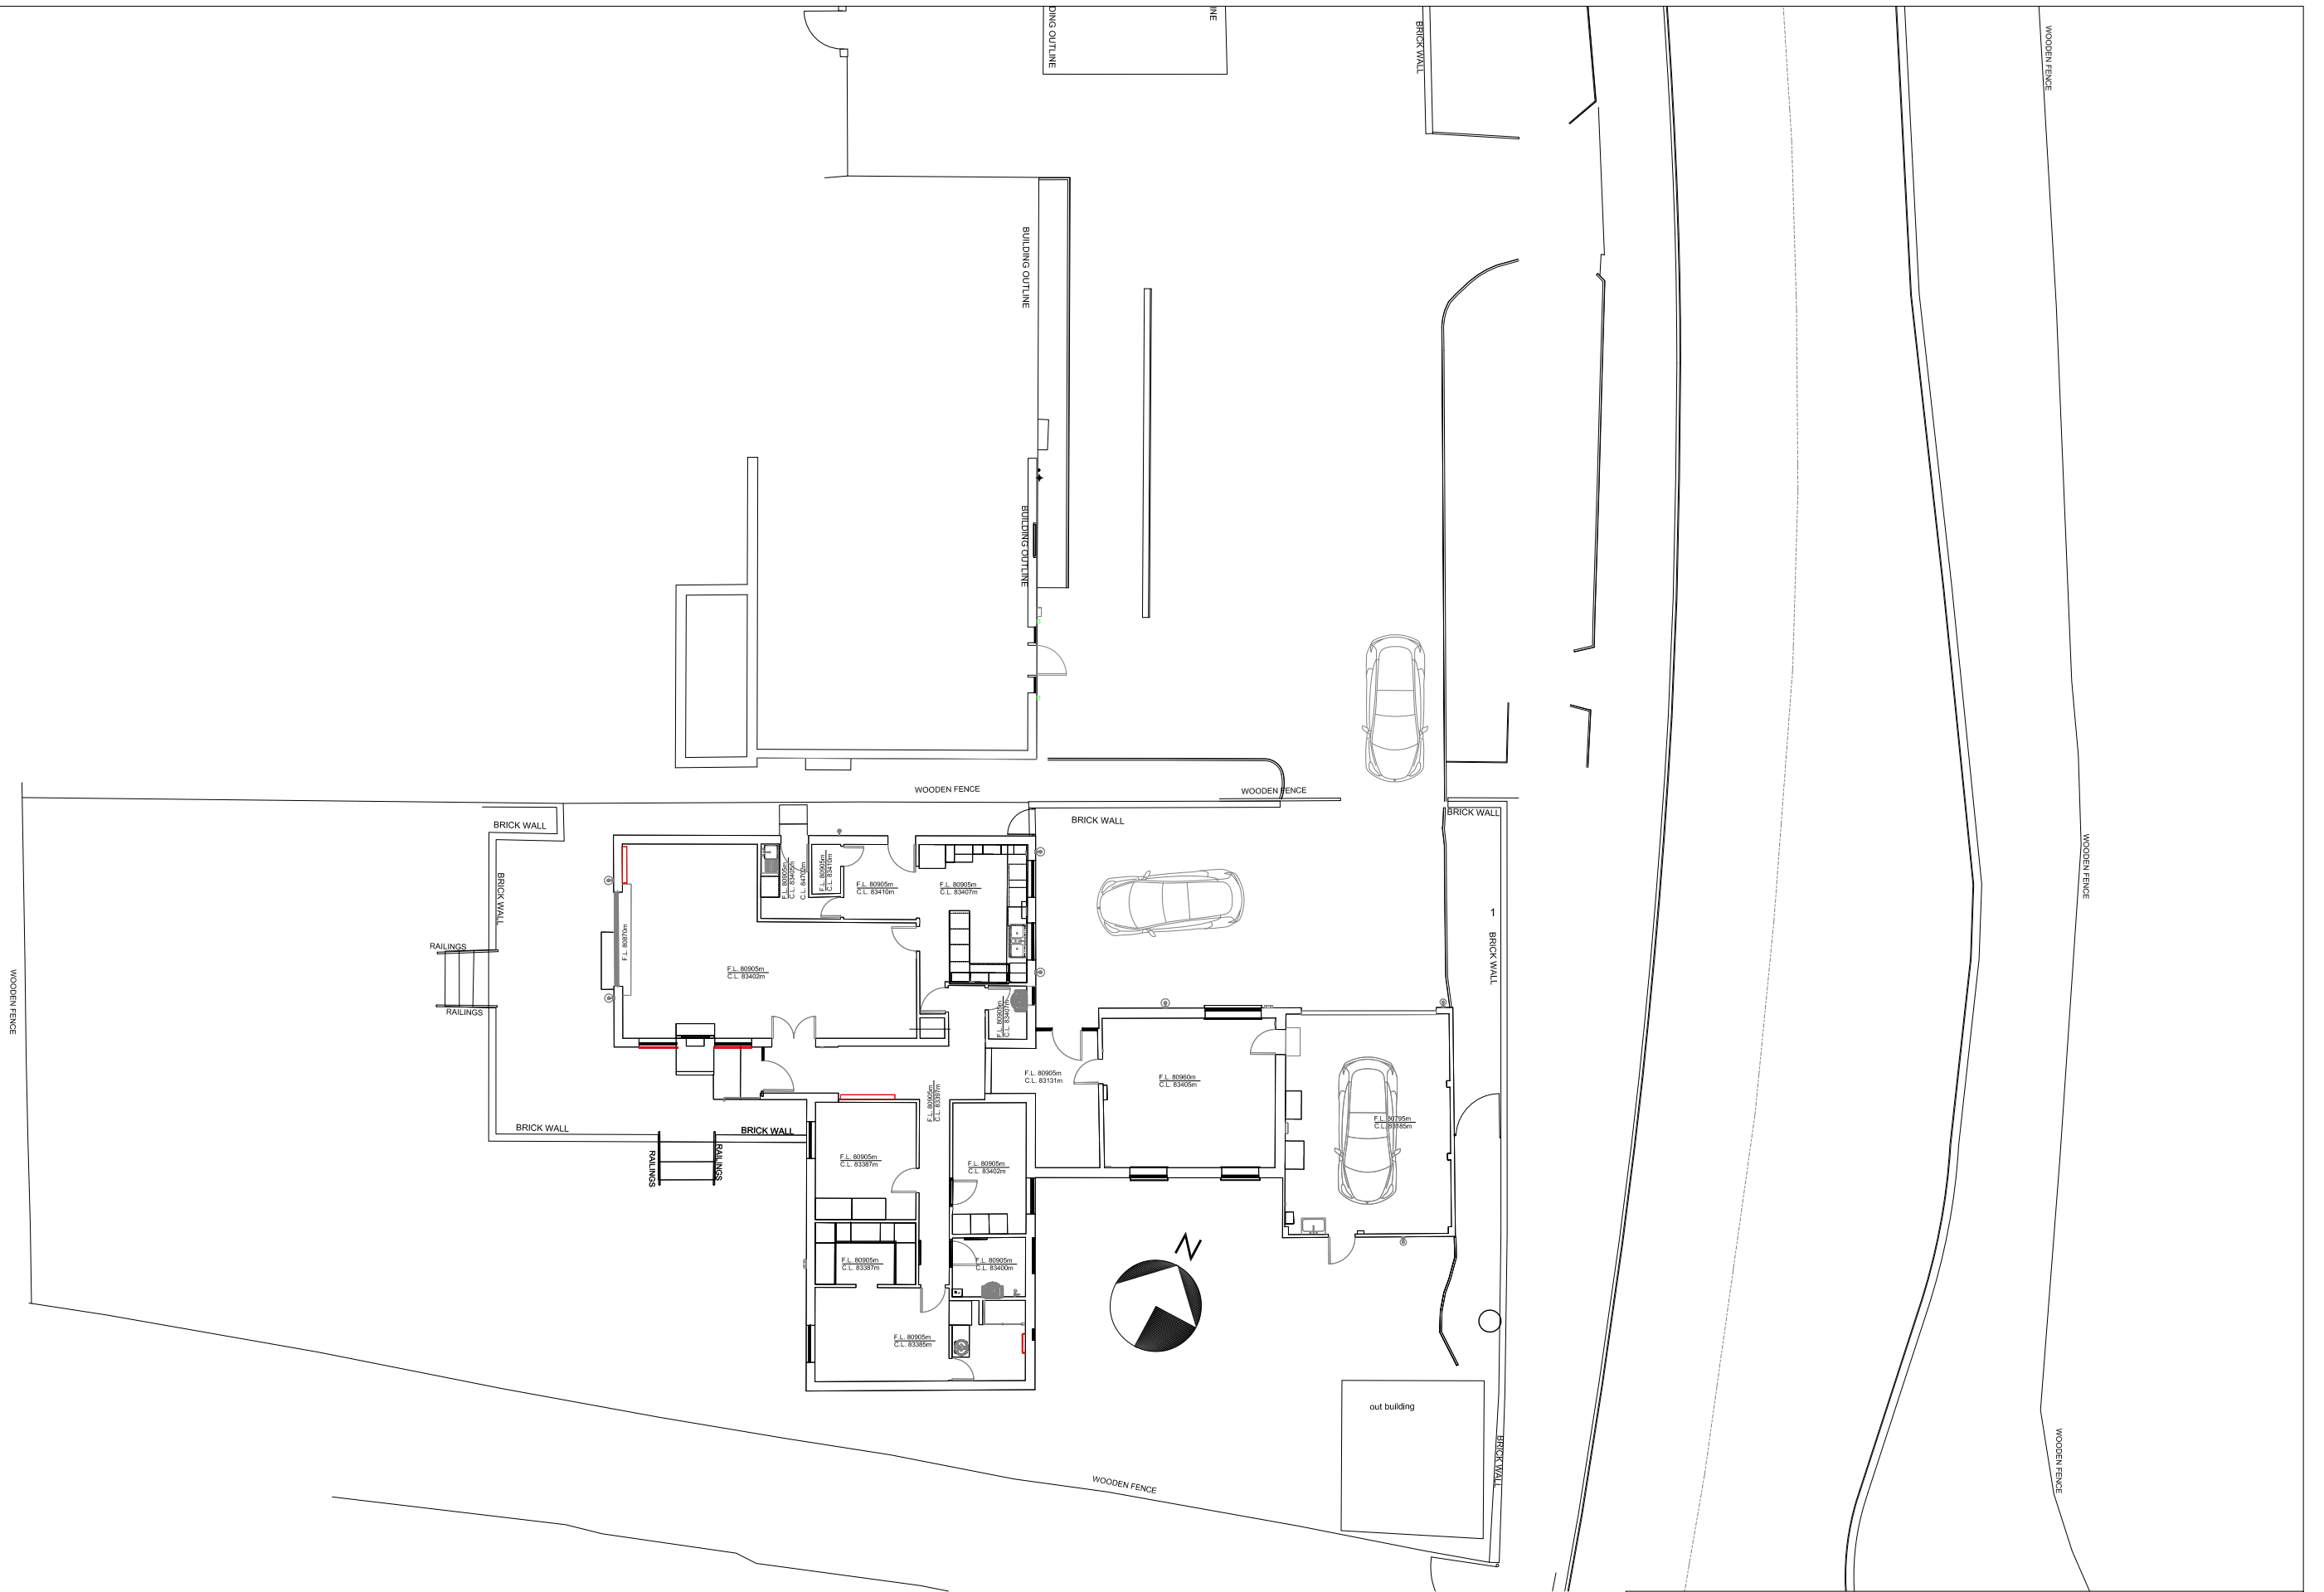

0m 1 2 3 4 5 6m
SCALE

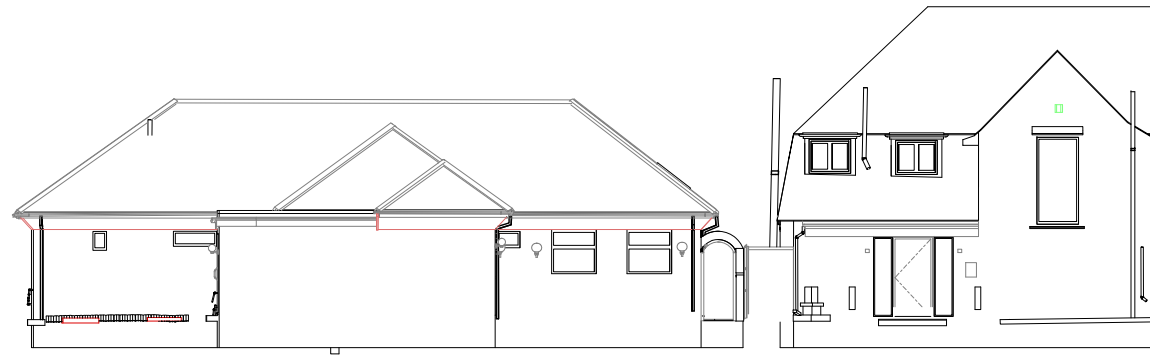


Existing front Elevation NE

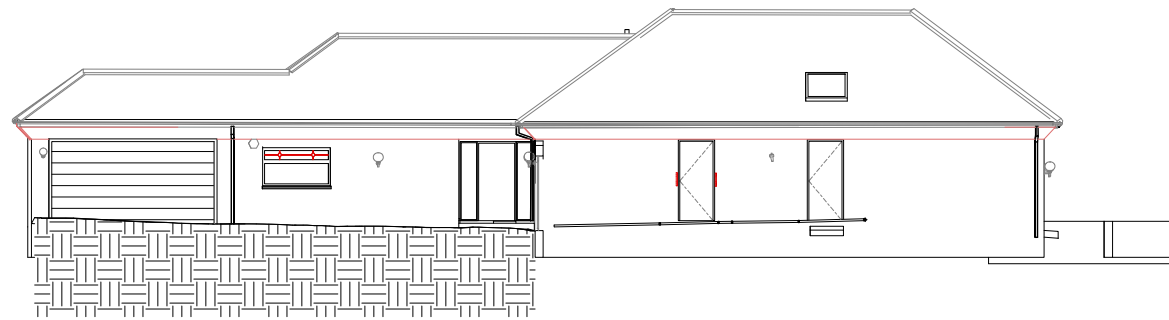

Existing right side Elevation NW



0m Scale 1:200 @A3 10m

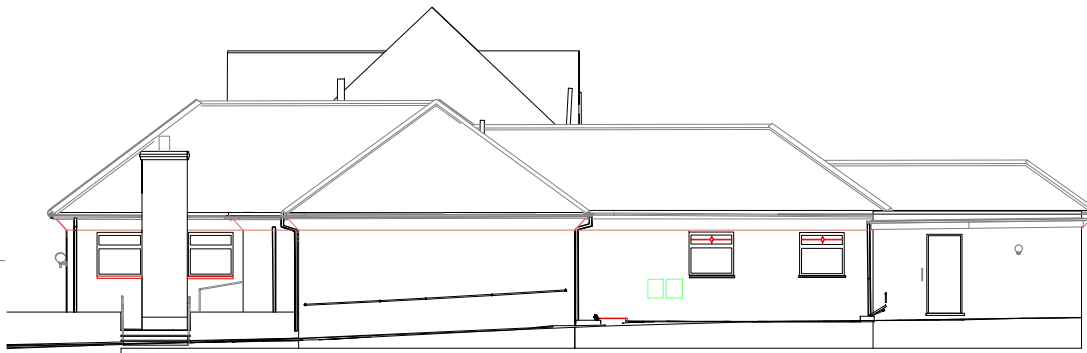

Existing left side Elevation SE



Existing rear Elevation SW

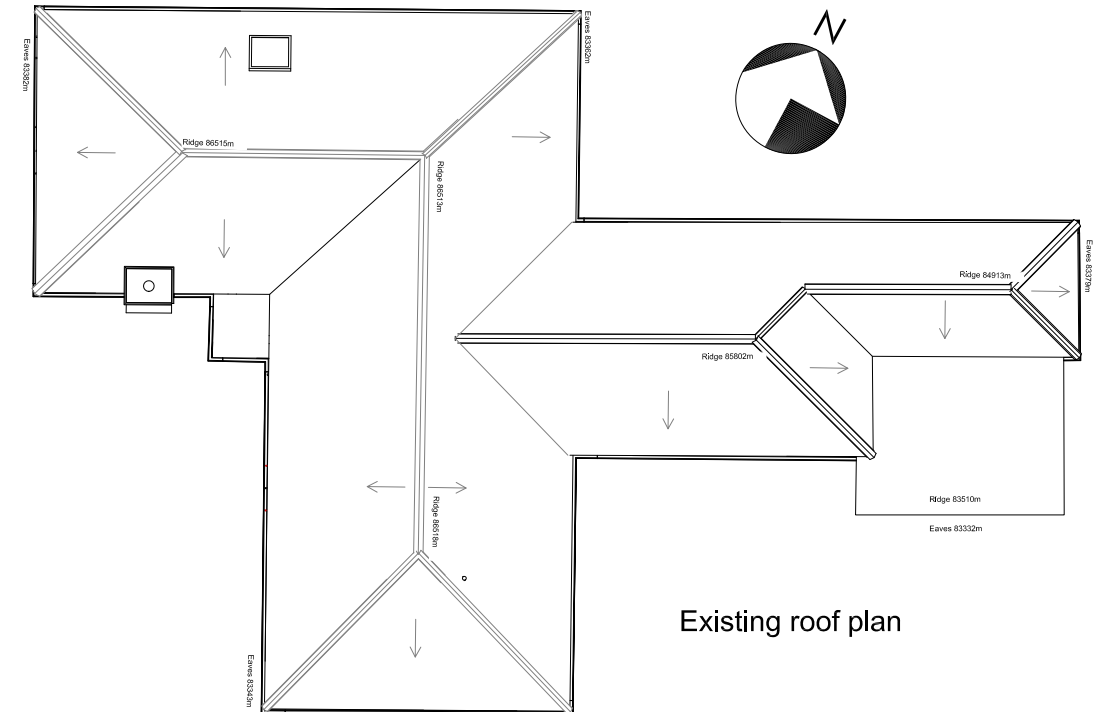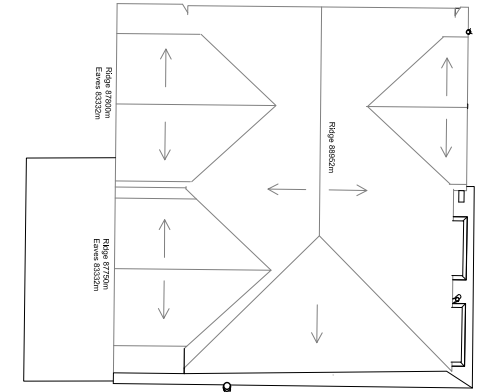

Existing roof plan

0m 1 2 3 4 5 6m
SCALE

motionarchitecture t: +44 (0)759 007 7000 e: suraj@motionarchitecture.com
155 Carlton Avenue East, HA9 8PU

Denewood, Chorleywood Road, WD3 4EP
SCALE: 1:200 @A3 DWG NO: DW_015

Existing roof plan and elevations
REV: 00 DATE: FEB 2025

This drawing is copyright

Do Not Scale

All dimensions to be checked on site

Proposed Ground Floor Plan

0m 1 2 3 4 5 6m
SCALE


Rev 01:14/02/2025 - Side elevation balcony omitted & rear balcony added based on planner's comments.

motionarchitecture t: +44 (0)759 007 7000 e: suraj@motionarchitecture.com
155 Carlton Avenue East, HA9 8PU


Denewood, Chorleywood Road, WD3 4EP
SCALE: 1:200 @A3 DWG NO: DW_020 Proposed ground floor plan
REV: 01 DATE: FEB 2025

This drawing is copyright Do Not Scale All dimensions to be checked on site




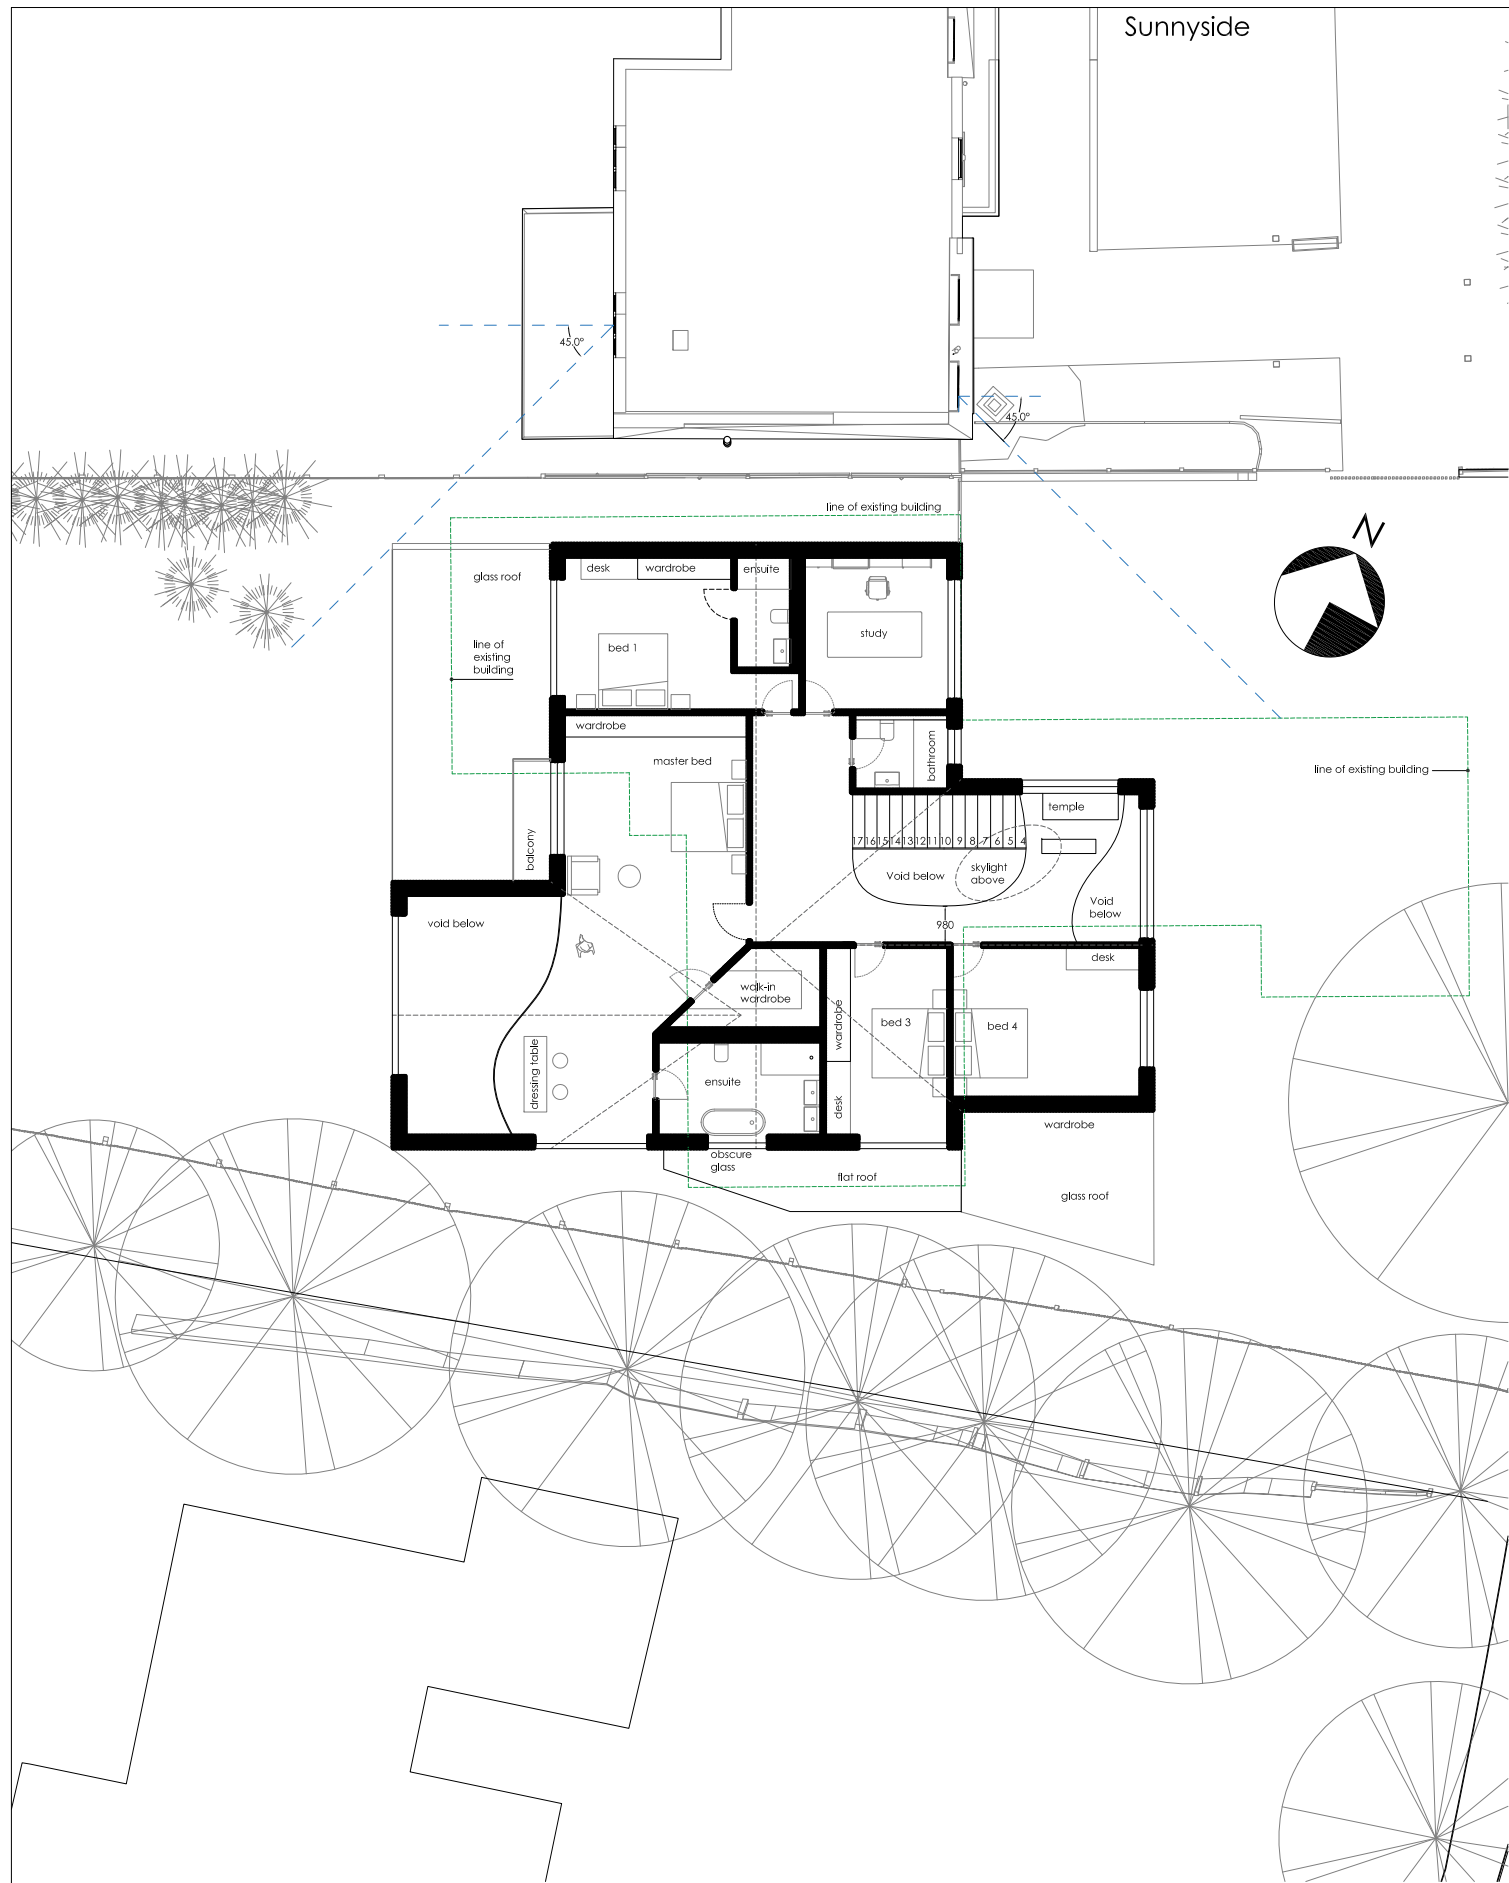

Proposed First Floor Plan

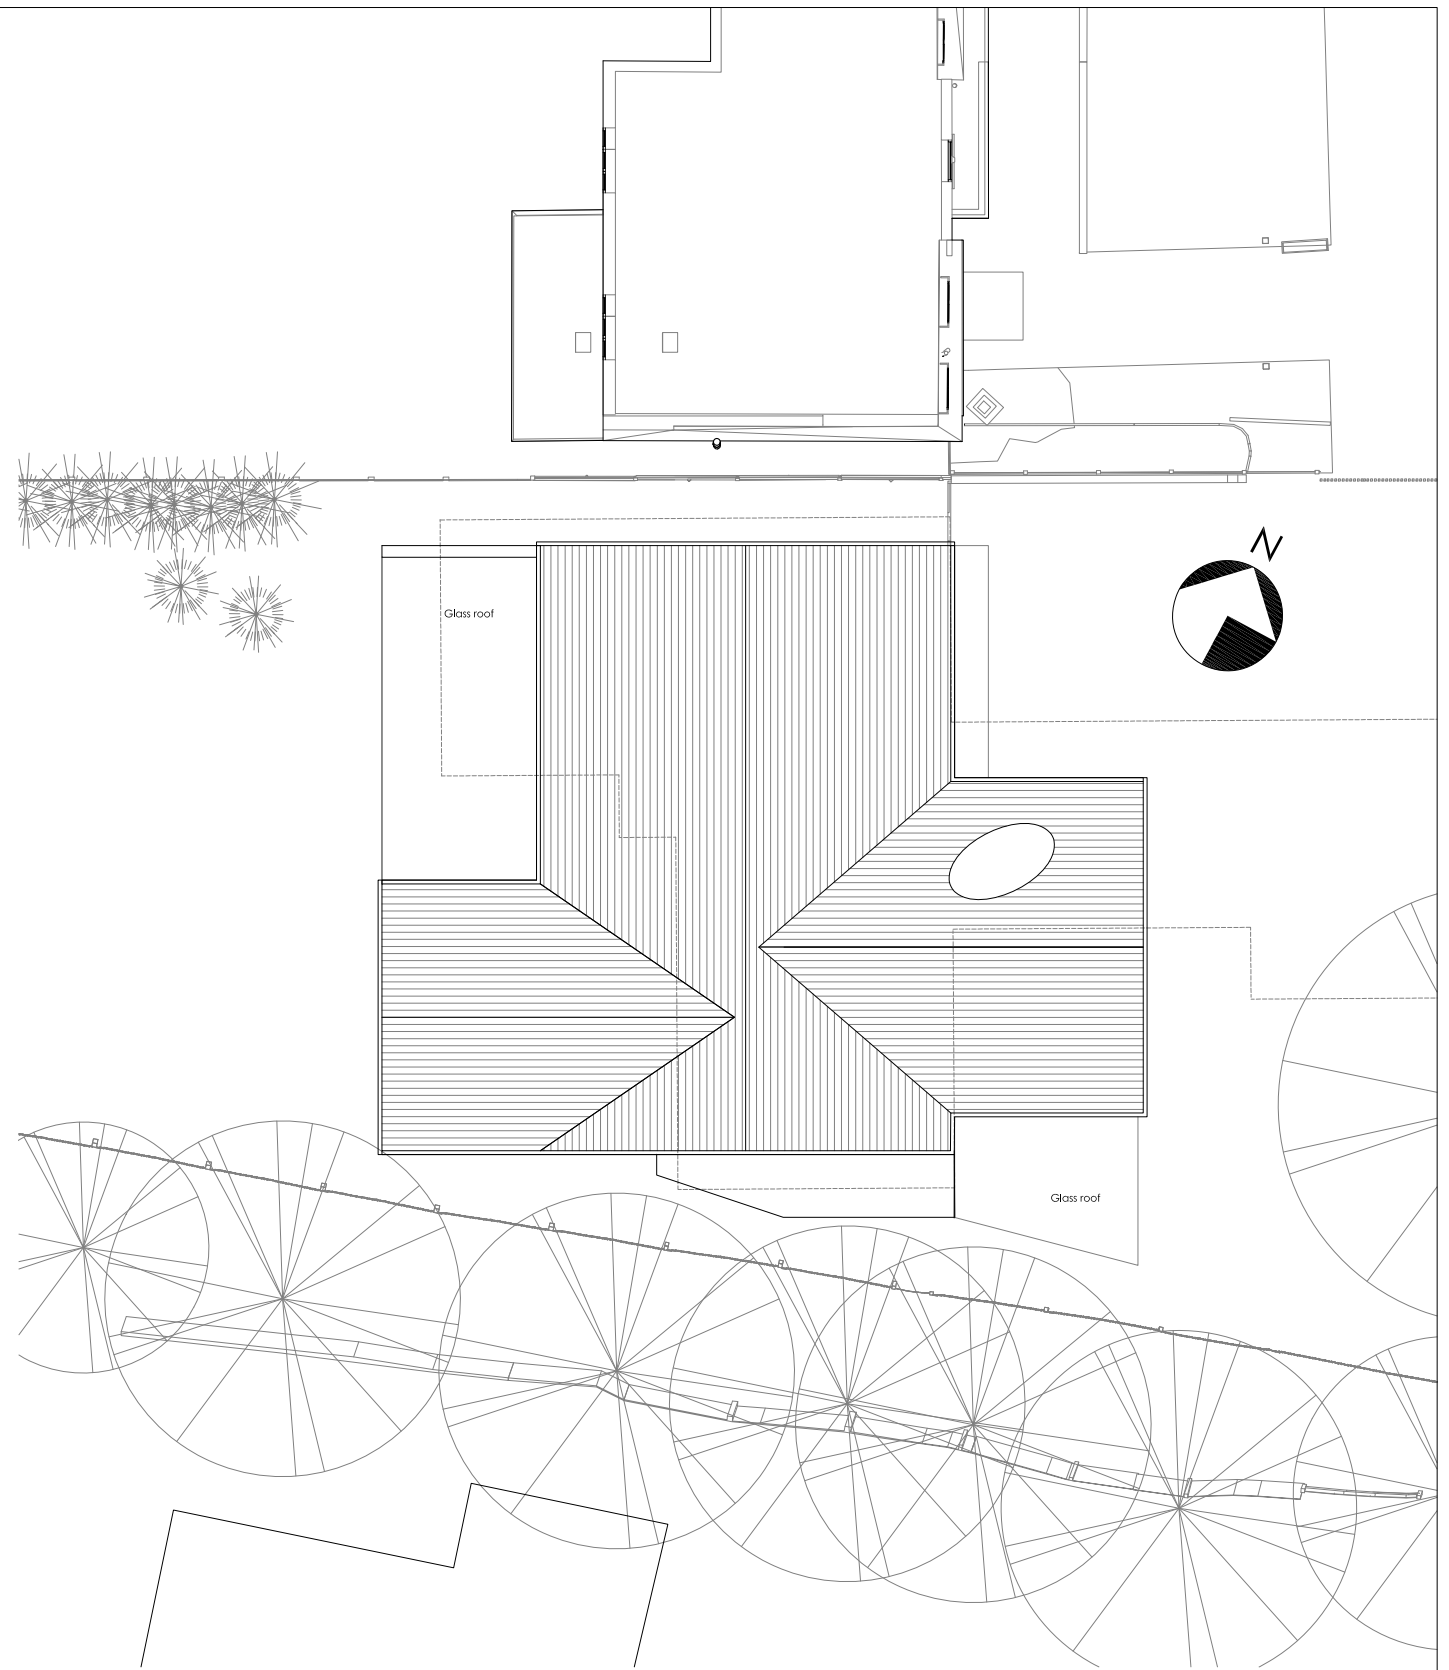

Proposed roof Plan

 

Rev 02: 07/07/2025 - Main ridge height reduced by 400mm based on planner's comments.
Rev 01: 14/02/2025 - Side elevation balcony omitted & rear balcony added based on planner's comments.

motionarchitecture t: +44 (0)759 007 7000 e: suraj@motionarchitecture.com
155 Carlton Avenue East, HA9 8PU

Denewood, Chorleywood Road, WD3 4EP
SCALE: 1:200 @A3 DWG NO: DW_021

Proposed first floor and roof plans
REV: 02 DATE: JULY 2025

This drawing is copyright Do Not Scale

All dimensions to be checked on site



Revised Front Elevation




Revised Rear Elevation

Rev 03: 07/07/2025 - Main ridge height reduced by 400mm based on planner's comments.
 Rev 02: 01/07/2025 - overall height reduced by 500mm and gable facing sunnyside hipped based on planner's comments.
 Rev 01: 14/02/2025 - Side elevation balcony omitted & rear balcony added based on planner's comments.

motionarchitecture t: +44 (0)759 007 7000 e: suraj@motionarchitecture.com
 155 Carlton Avenue East, HA9 8PU

Denewood, Chorleywood Road, WD3 4EP
 SCALE: 1:200 @A3 DWG NO: DW_025 REV: 03 DATE: JUN 2025

This drawing is copyright Do Not Scale All dimensions to be checked on site

 




Revised Left side Elevation



Revised Right side Elevation

 

Rev 03: 07/07/2025 - Main ridge height reduced by 400mm based on planner's comments.
 Rev 02: 01/07/2025 - overall height reduced by 500mm and gable facing sunnyside hipped based on planner's comments.
 Rev 01: 14/02/2025 - Side elevation balcony omitted & rear balcony added based on planner's comments.



motionarchitecture t: +44 (0)759 007 7000 e: suraj@motionarchitecture.com
 155 Carlton Avenue East, HA9 8PU

Denewood, Chorleywood Road, WD3 4EP
 SCALE: 1:200 @A3 DWG NO: DW_026

Revised side elevations
 REV: 03 DATE: JUN 2025

This drawing is copyright Do Not Scale

All dimensions to be checked on site

 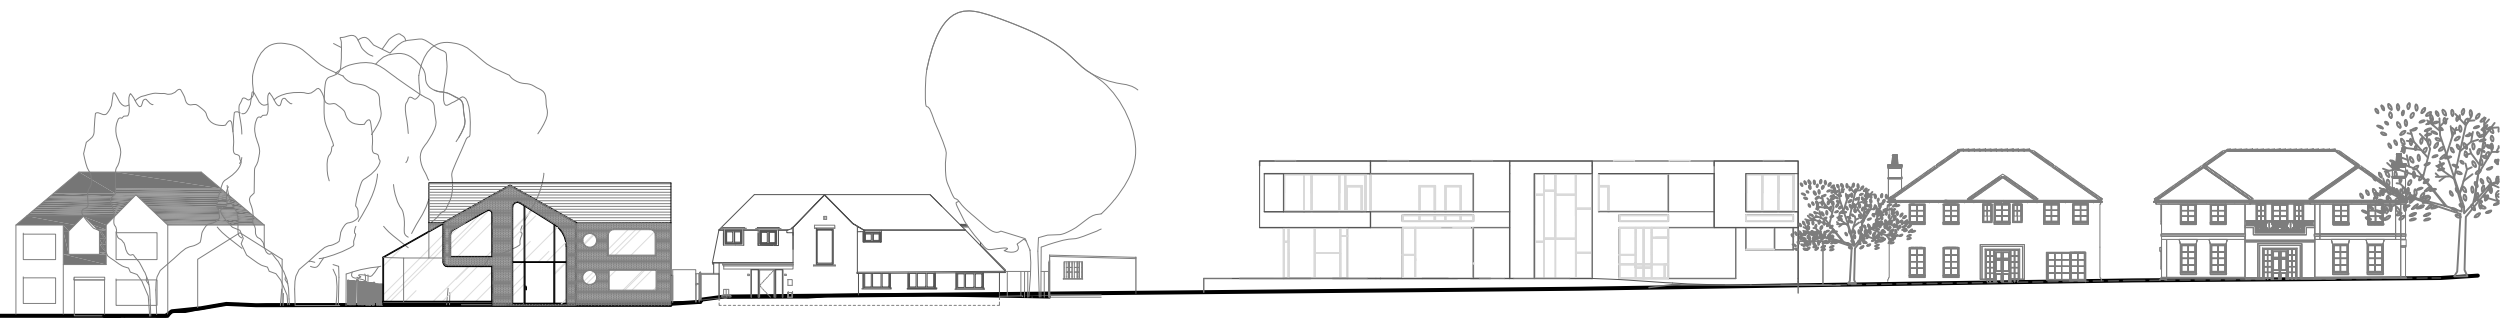

Revised street scene elevation

SCALE



Revised rear elevation in context

Rev 02: 07/07/2025 - Main ridge height reduced by 400mm based on planner's comments.
 Rev 01: 01/07/2025 - overall height reduced by 500mm and gable facing sunnyside hipped based on planner's comments.



motionarchitecture t: +44 (0)759 007 7000 e: suraj@motionarchitecture.com
 155 Carlton Avenue East, HA9 8PU

Denewood, Chorleywood Road, WD3 4EP
 SCALE: 1:500 @A3 DWG NO: DW_027

Revised Street scene context elevation
 REV: 02 DATE: JUN 2025

This drawing is copyright Do Not Scale

All dimensions to be checked on site

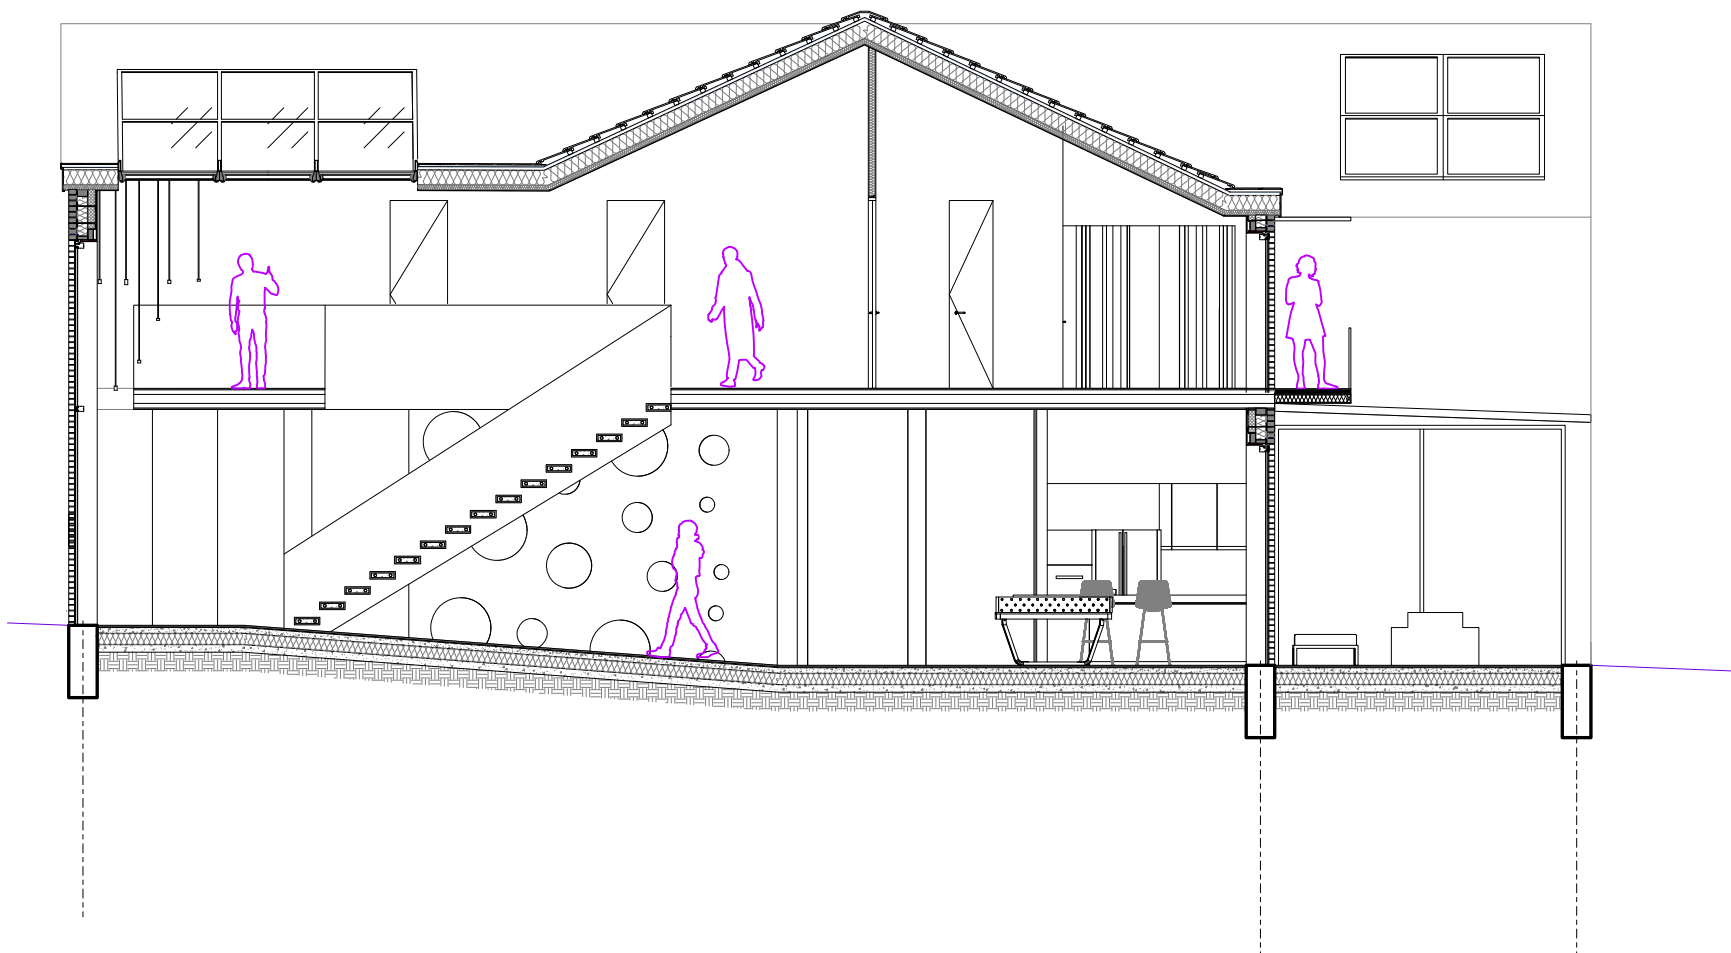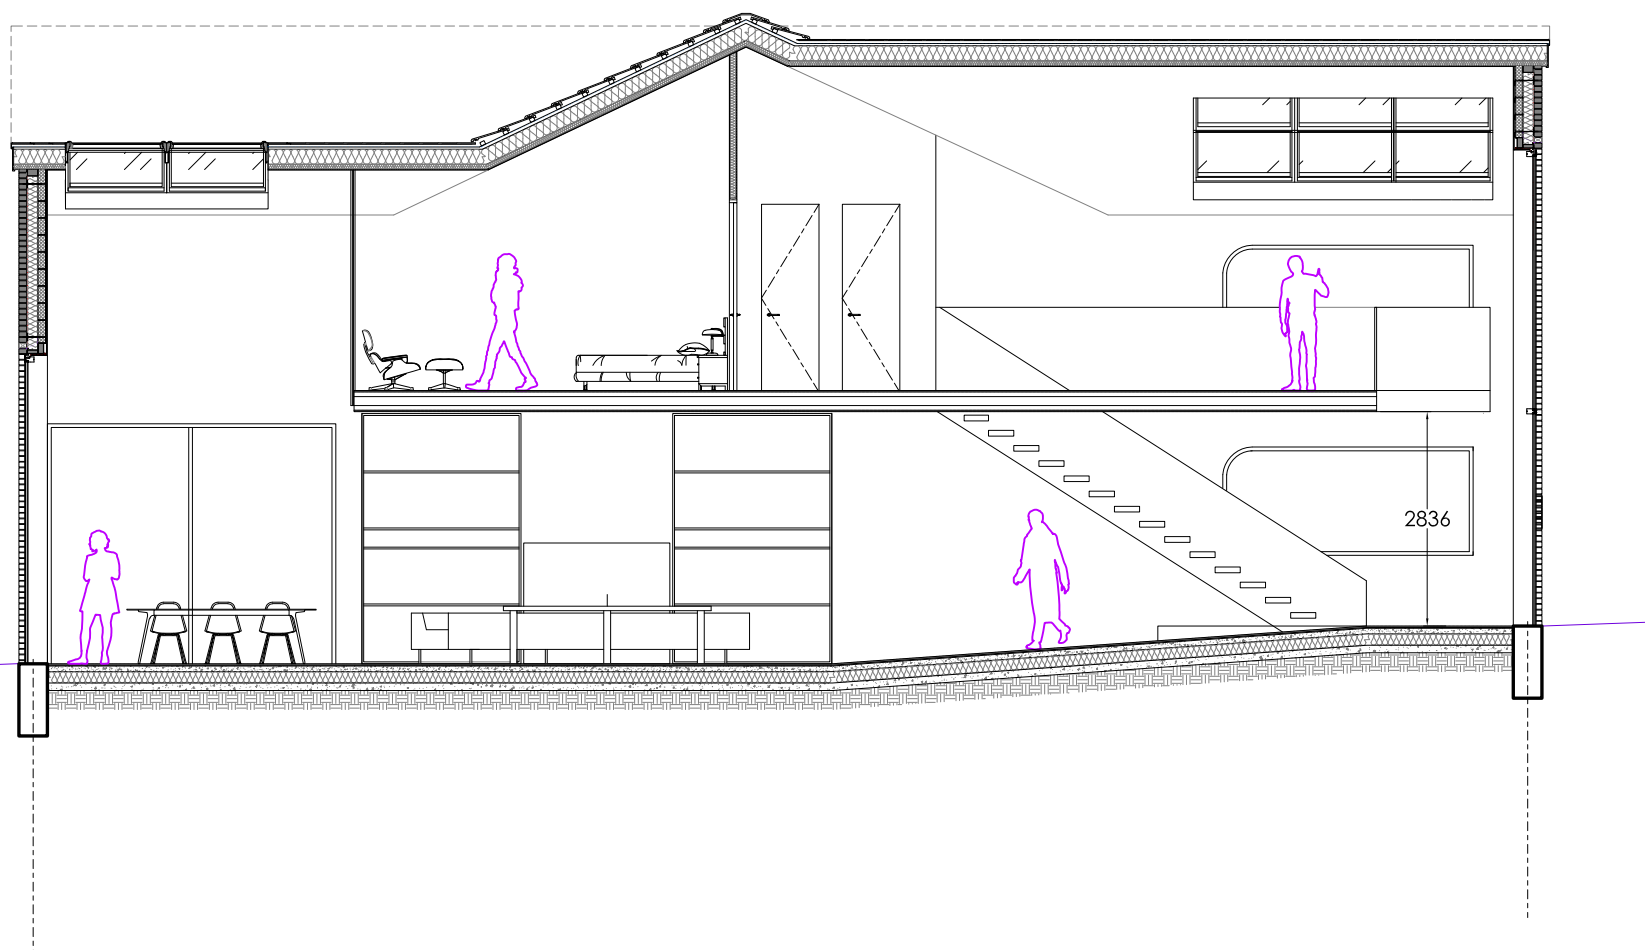

0m 1 2 3 4 5 6m
SCALE

Rev 01: 07/07/2025 - Main ridge height reduced by 400mm based on planners' comments.

motionarchitecture t: +44 (0)759 007 7000 e: suraj@motionarchitecture.com
155 Carlton Avenue East, HA9 8PU

Denewood, Chorleywood Road, WD3 4EP Internal sections
SCALE: 1:100 @A3 DWG NO: DW_029 REV: 01 DATE: July 2025

This drawing is copyright Do Not Scale

All dimensions to be checked on site **Rid**